



SHEET NOTES

- 1 SUSPENDED POWER BUSWAY, STARLINE B800T5CA, 800A, 600V, 5 WIRE, ALUMINUM WITH COPPER COATING, 50 KAIC. 10' SECTION, WITH PLUG-IN MODULES.
- 2 SUSPENDED POWER BUSWAY, STARLINE B800T5CA, 800A, 600V, 5 WIRE, ALUMINUM WITH COPPER COATING, 50 KAIC. 6' SECTION, WITH PLUG-IN MODULES.
- 3 END POWER FEED UNIT, STARLINE B800T5.

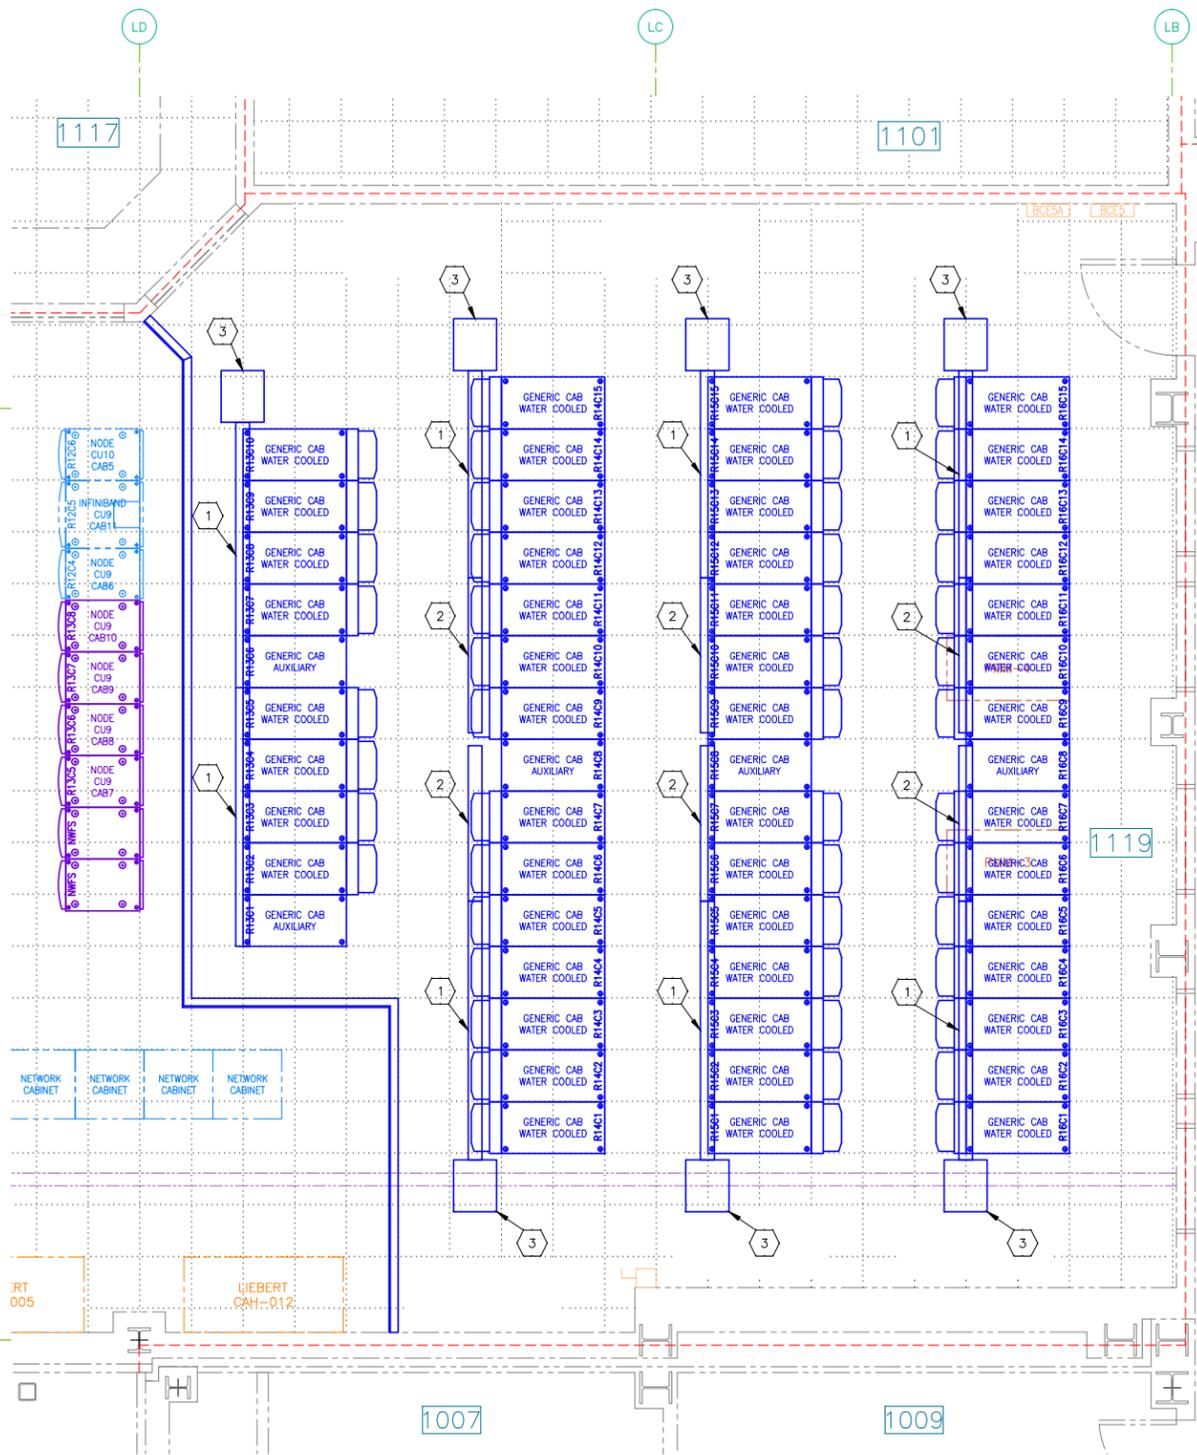

1 COMPUTER RM PARTIAL PLAN - POWER BELOW CLG
 1 SCALE: 3/8" = 1'-0"

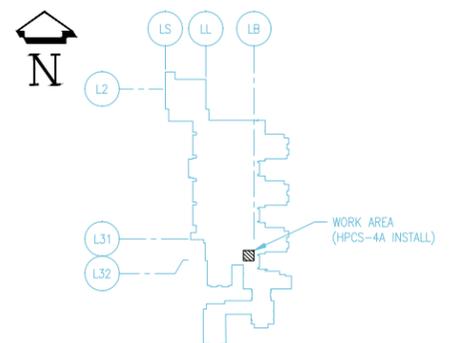

KEY PLAN
 SCALE: NONE

1 CONCEPTUAL
 2-9 12
 NOT APPROVED FOR CONSTRUCTION
 RFP VENDOR DOWNLOAD

| | | | |
|---|----------------|---|----------------------------|
| DRAWN ZF LUTHER | DATE 2/2/12 | U. S. DEPARTMENT OF ENERGY PACIFIC NORTHWEST SITE OFFICE | |
| CHECKED | | Pacific Northwest Division | Richland, Washington 99352 |
| ENGR TM HALLER | | Battelle | |
| APVD | | | |
| OTHER | | ELECTRICAL POWER BELOW CLG LAB 1119 PARTIAL PLAN | |
| OTHER | | HPCS-4A INSTALL/EMSL SOUTH POWER | |
| APVD FOR IMPLEMENTATION BY NA ON WORKSHEET | | REV NO F | DWG NO WS9569 0 |
| | | SCALE SHOWN | SHEET 1 OF 1 |

| DRAWING NO | DRAWING TITLE | RR | GA BY | ENGR BY | CHK BY | REV BY | DESCRIPTION | REV NO |
|--------------------|---------------|----|-------|---------|--------|--------|-------------|--------|
| | | | | | | | | |
| REFERENCE DRAWINGS | | | | | | | REVISIONS | |
| NEXT USED ON | | | | | | | | |